


Этаж 1. 3000 мм 4-1
H_{0.0m} + 3.300

H = 3.00

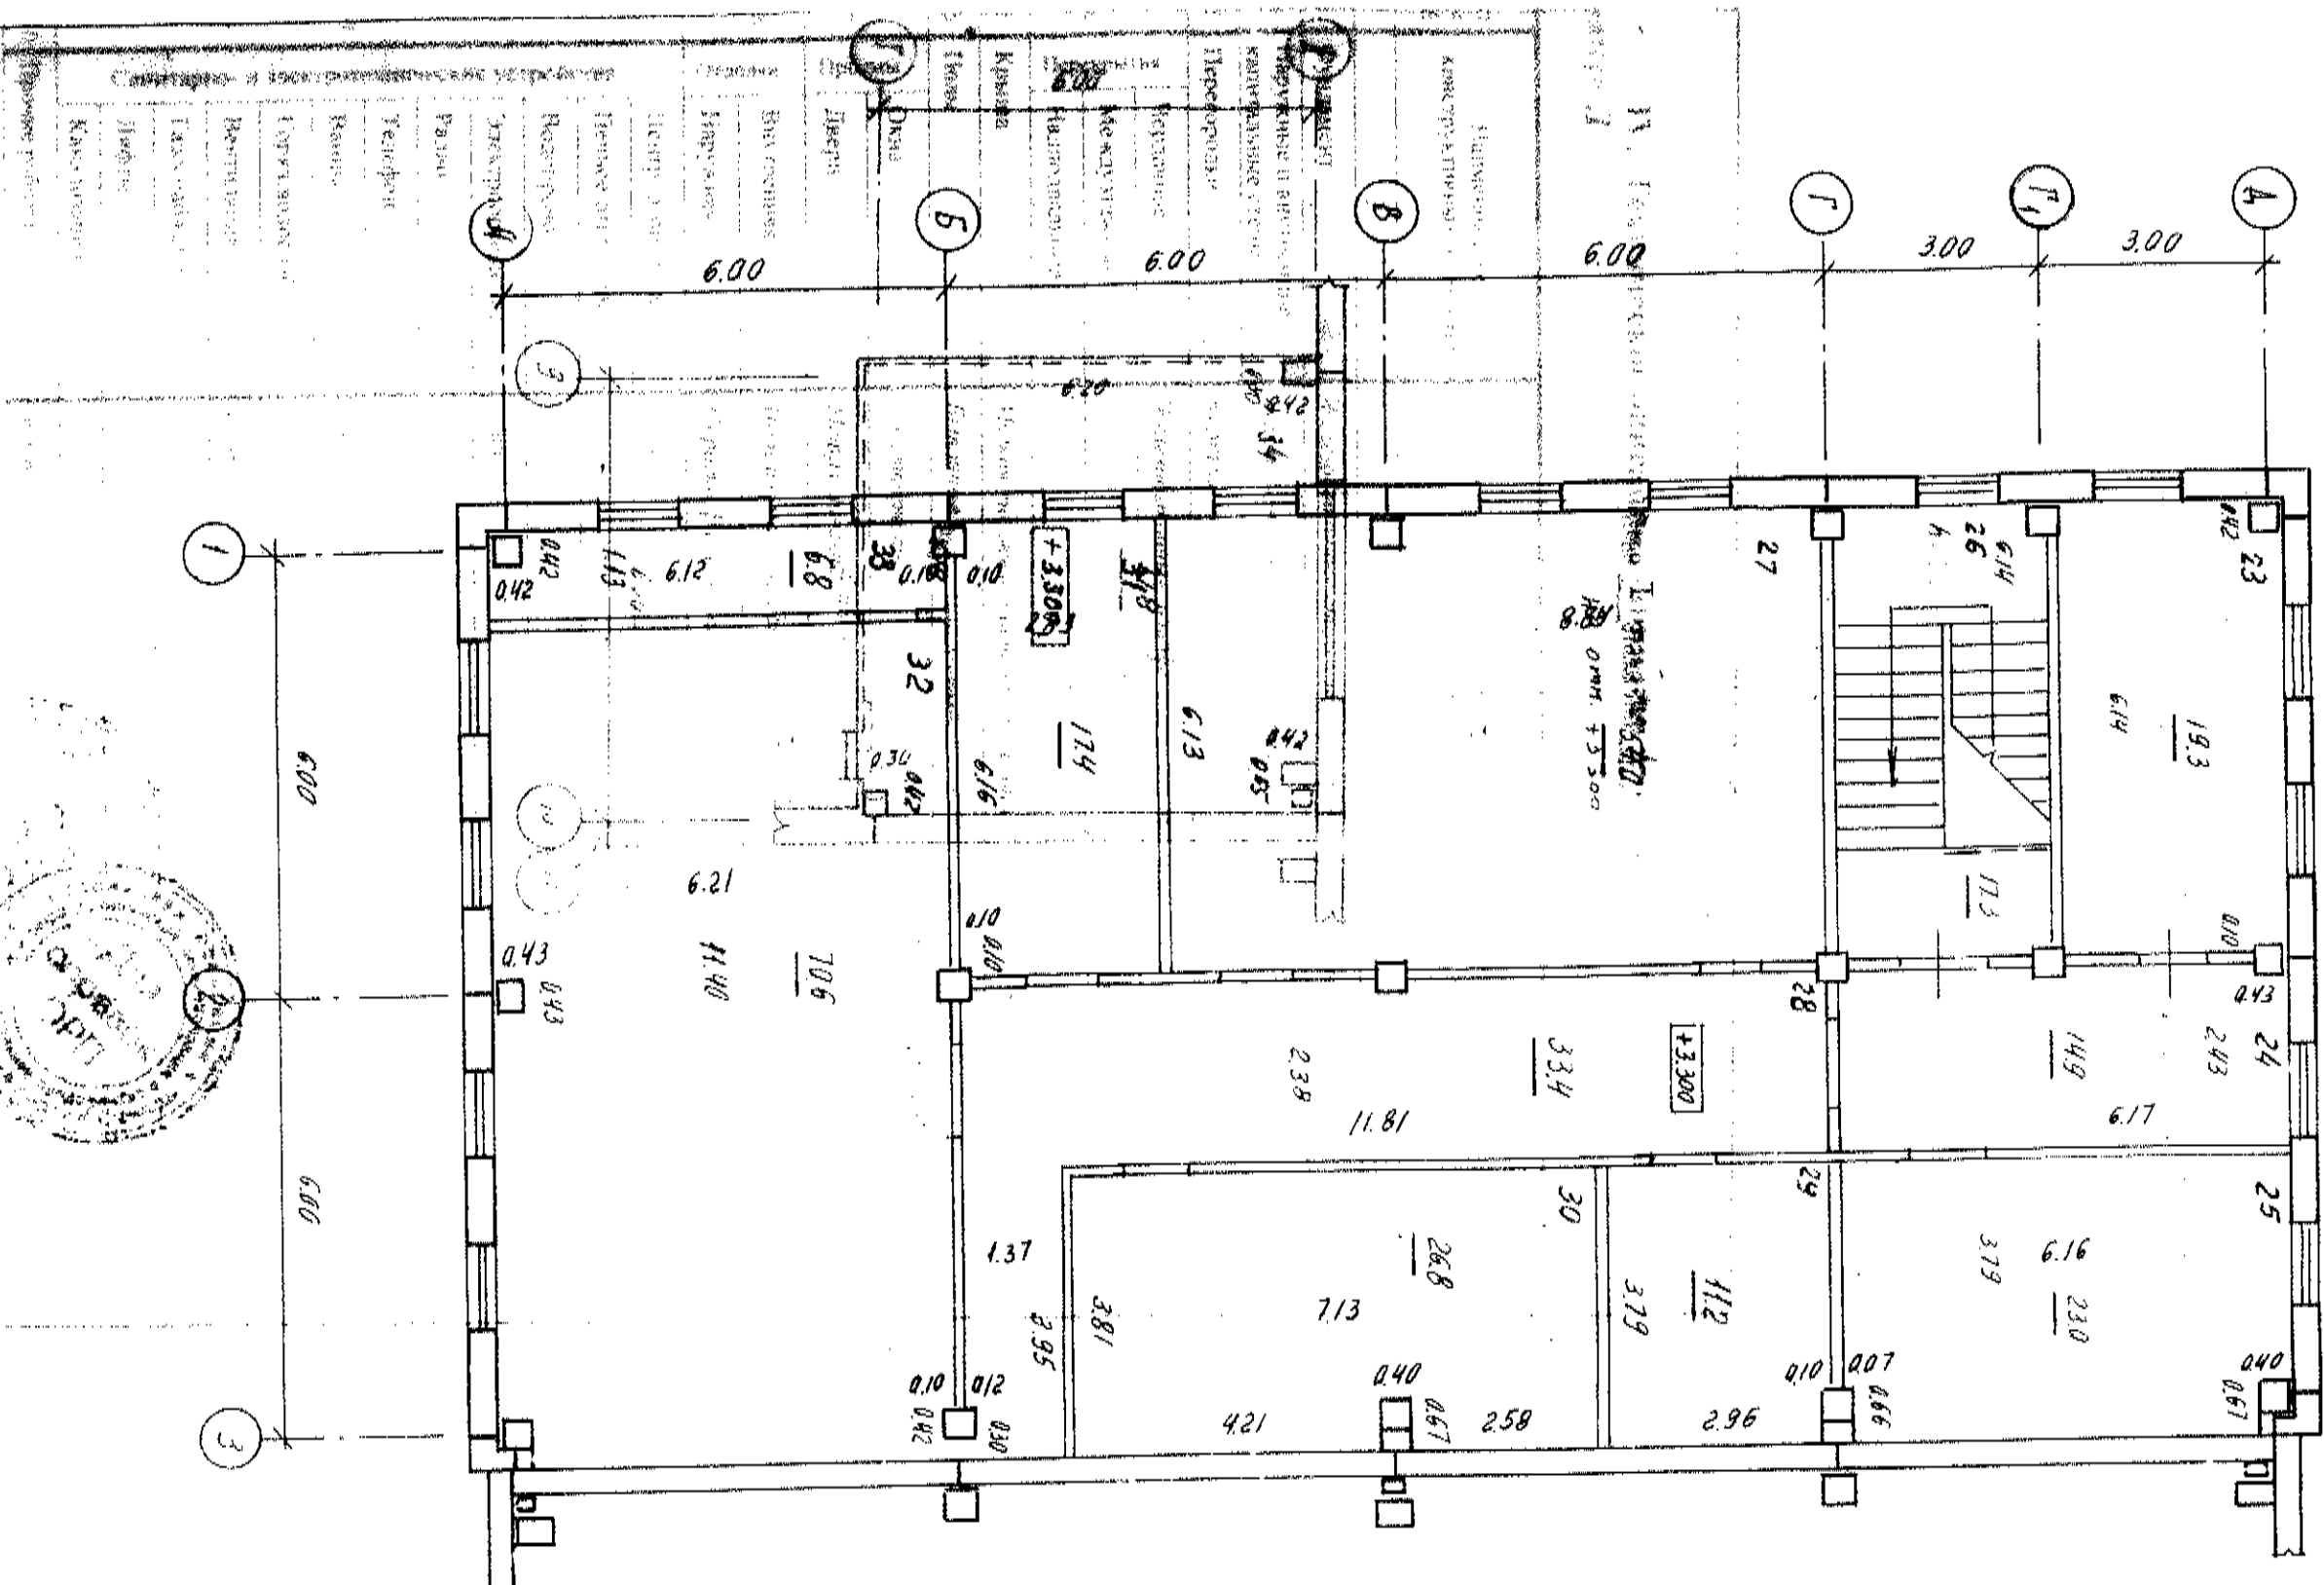

20.08.2000
16.03.2001

20.08.2000
16.03.2001

